


Vanhaverbeke Raamdesigners  
 Schans 4a | 2480 Dessel  
 Tel. +32 (0)14 37 72 86  
 www.raamdesigners.be | info@raamdesigners.be  
 BTW BE 0416.749.810 | RPR Antwerpen, Afdeling Tunrhout  
 Registratienummer 416749810/022011

Datum: 25/2/2021

Schaal: 1/2

Titel: **Premidoor 76AD**

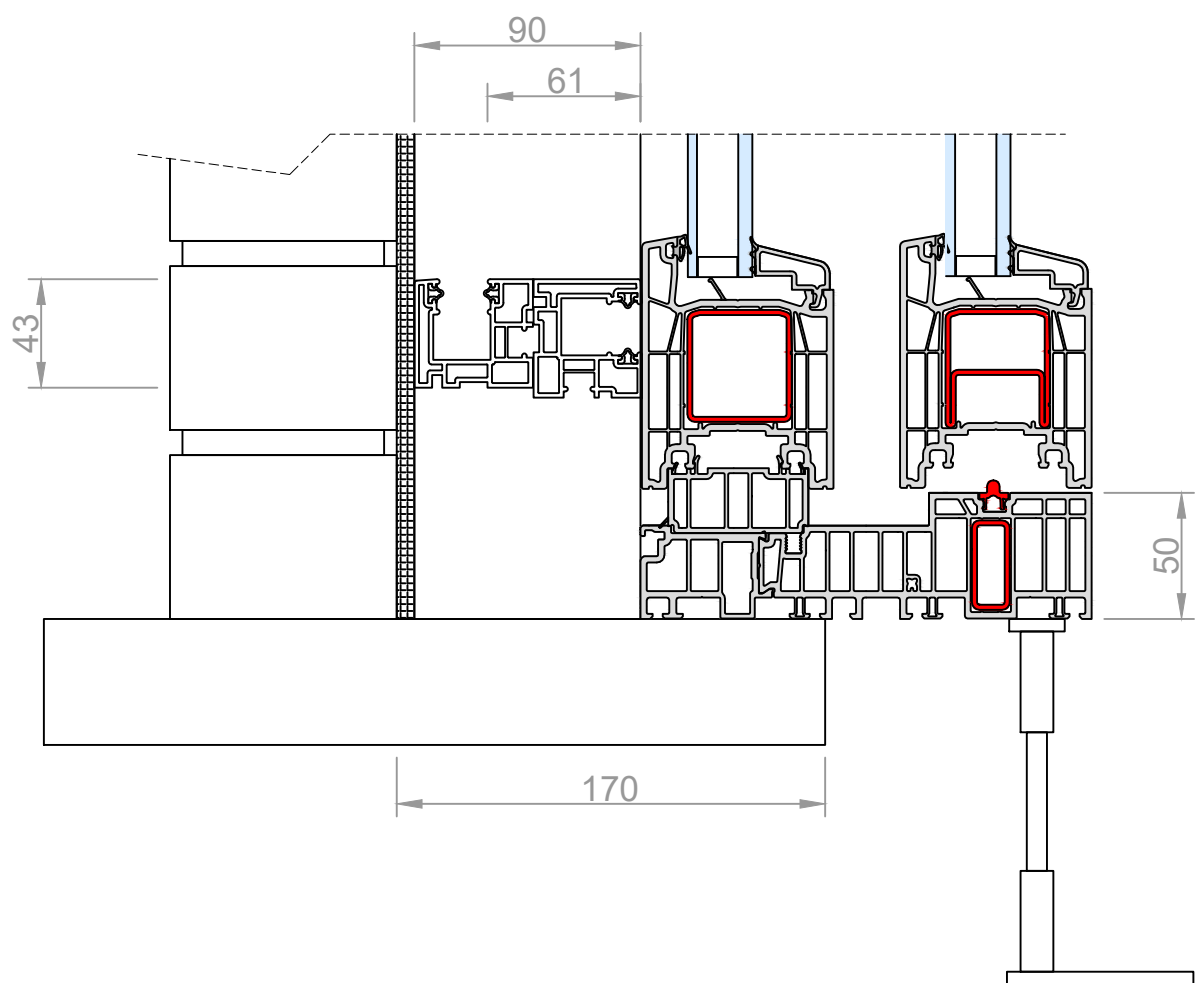


Vanhaverbeke Raamdesigners  
 Schans 4a | 2480 Dessel  
 Tel. +32 (0)14 37 72 86  
 www.raamdesigners.be | info@raamdesigners.be  
 BTW BE 0416.749.810 | RPR Antwerpen, Afdeling Tunrhout  
 Registratienummer 416749810/022011

Datum: 25/2/2021

Schaal: 1/3

Titel: **Premidoor 76AD + Inbouwrolluik**

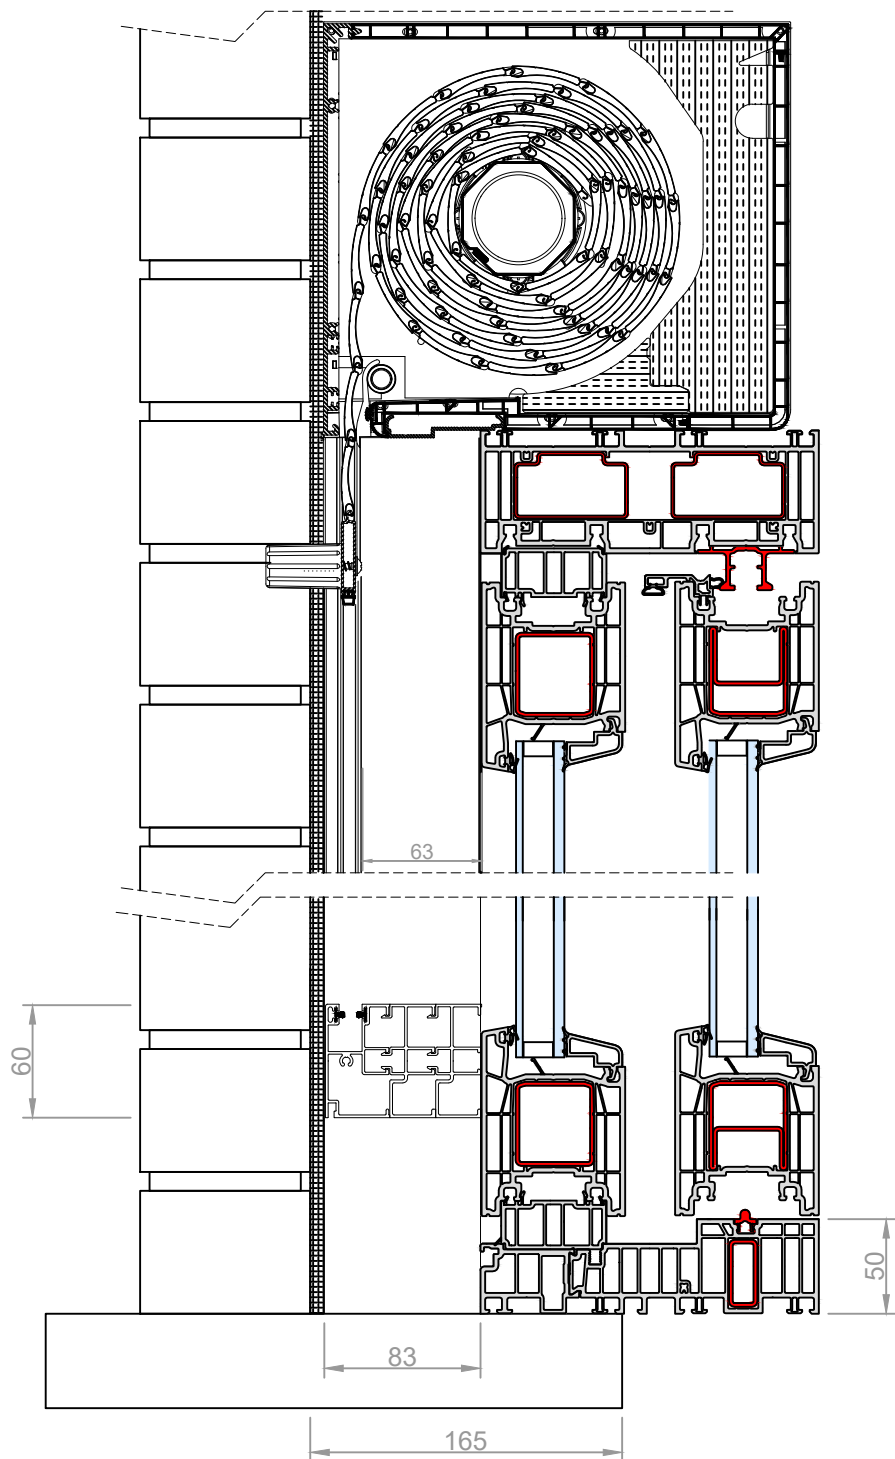


Vanhaverbeke Raamdesigners  
 Schans 4a | 2480 Dessel  
 Tel. +32 (0)14 37 72 86  
[www.raamdesigners.be](http://www.raamdesigners.be) | [info@raamdesigners.be](mailto:info@raamdesigners.be)  
 BTW BE 0416.749.810 | RPR Antwerpen, Afdeling Tunrhout  
 Registratienummer 416749810/022011

Datum: 25/2/2021

Schaal: 1/4

Titel:

**Premidoor 76AD + Opbouwrolluik**

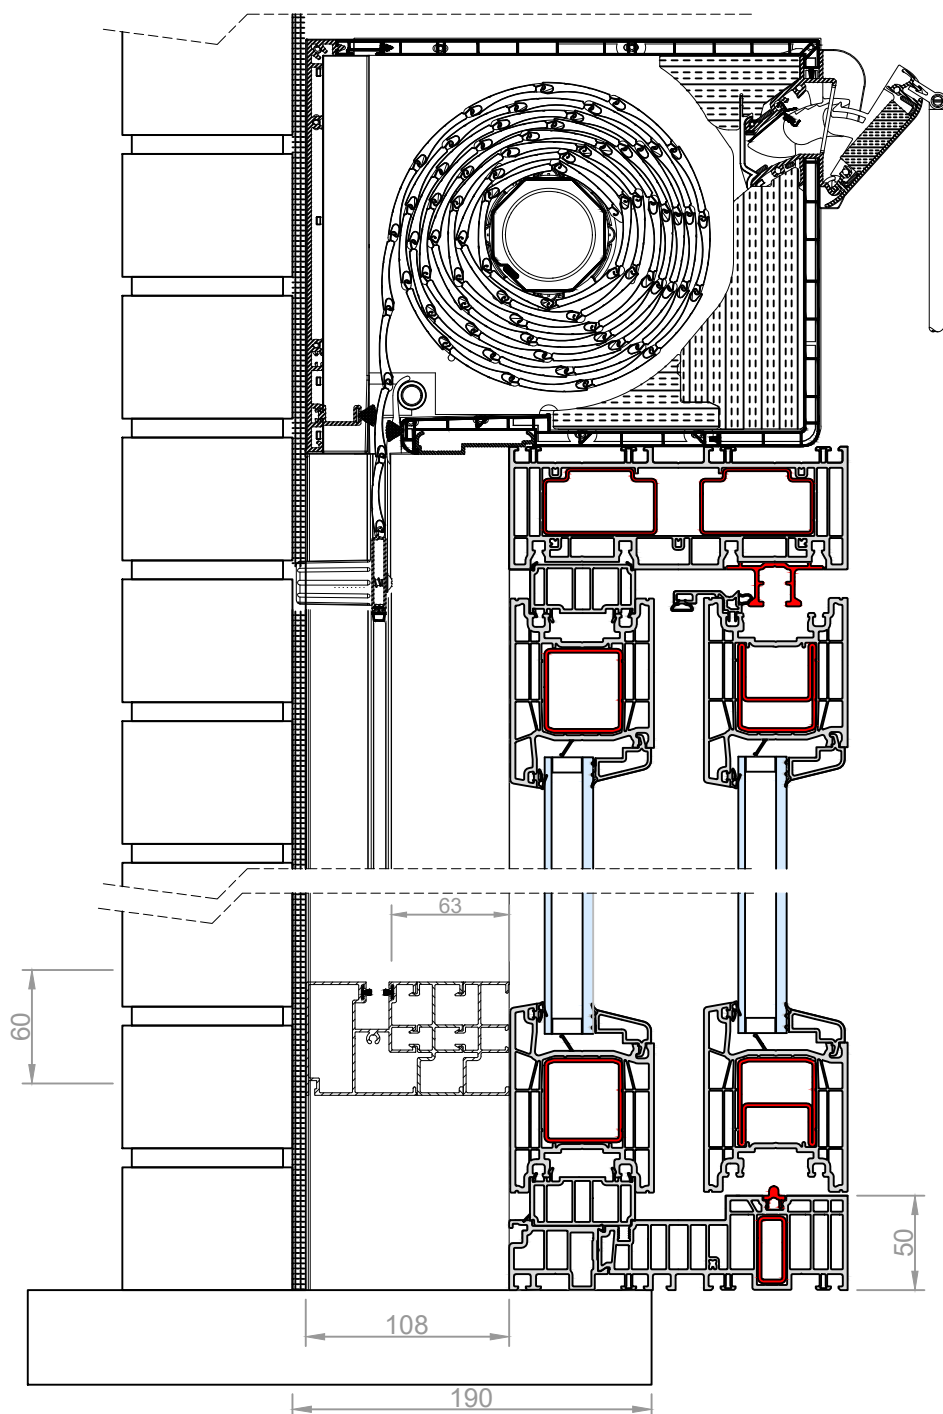


Vanhaverbeke Raamdesigners  
 Schans 4a | 2480 Dessel  
 Tel. +32 (0)14 37 72 86  
 www.raamdesigners.be | info@raamdesigners.be  
 BTW BE 0416.749.810 | RPR Antwerpen, Afdeling Tunrhout  
 Registratienummer 416749810/022011

Datum: 25/2/2021

Schaal: 1/4

Titel: **Premidoor 76AD + Rolvent rolluik**

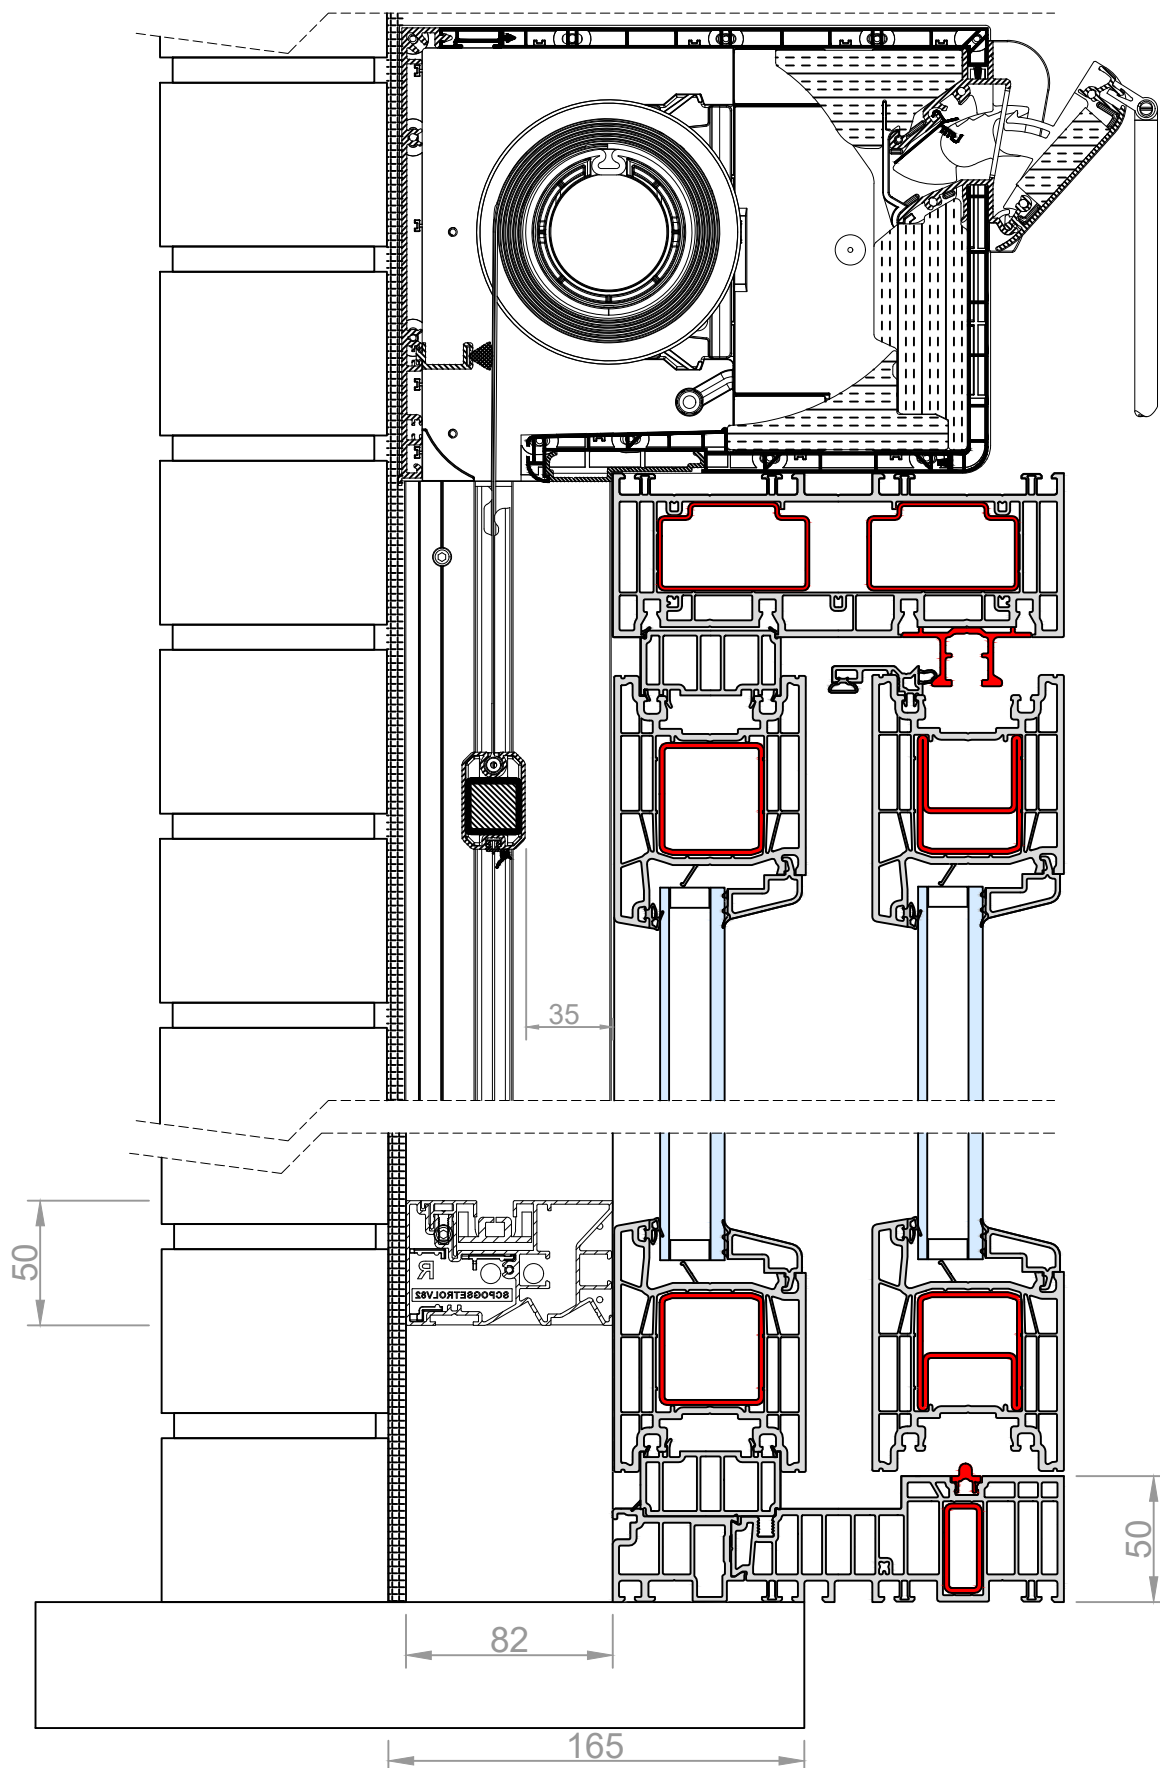


Vanhaverbeke Raamdesigners  
 Schans 4a | 2480 Dessel  
 Tel. +32 (0)14 37 72 86  
 www.raamdesigners.be | info@raamdesigners.be  
 BTW BE 0416.749.810 | RPR Antwerpen, Afdeling Tunrhout  
 Registratienummer 416749810/022011

Datum: 25/2/2021

Schaal: 1/3

Titel: **Premidoor 76AD + Rolvent screen**

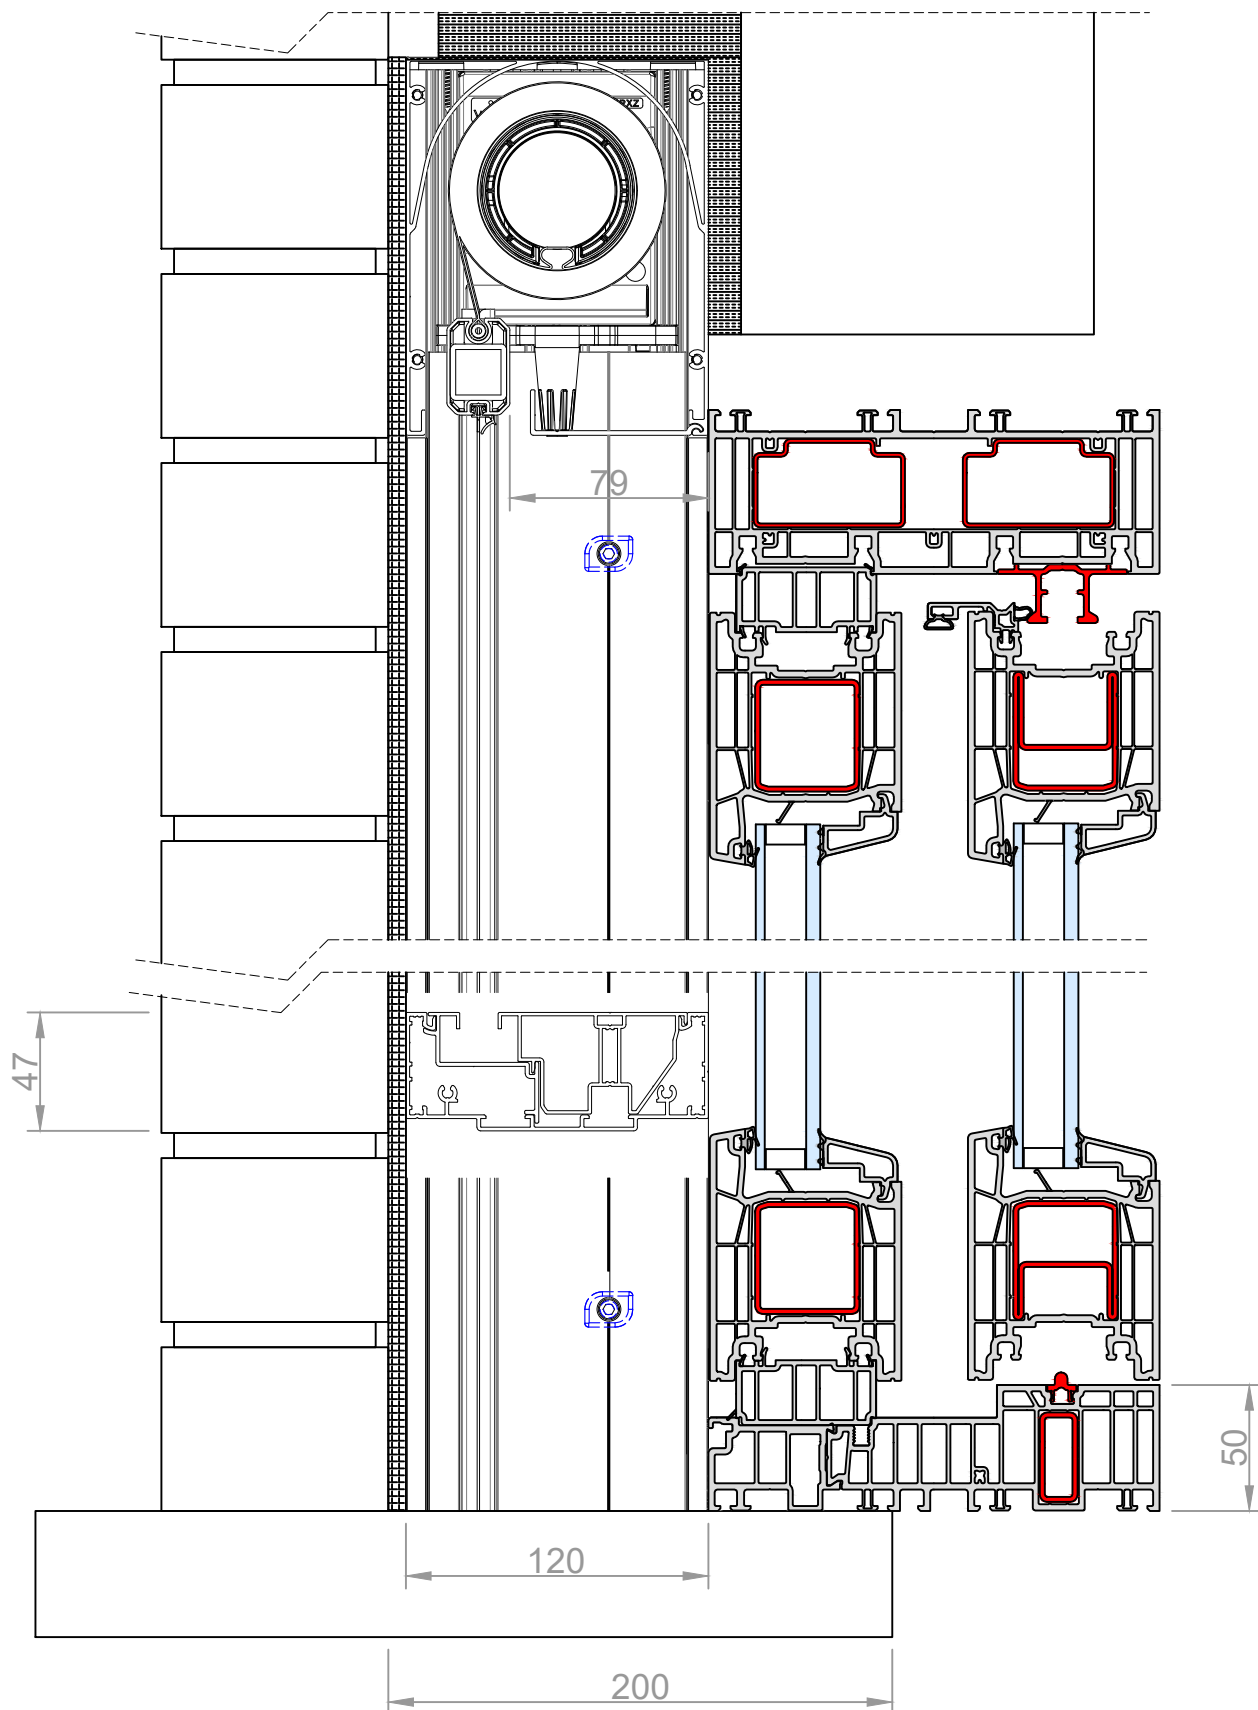


Vanhaverbeke Raamdesigners  
 Schans 4a | 2480 Dessel  
 Tel. +32 (0)14 37 72 86  
 www.raamdesigners.be | info@raamdesigners.be  
 BTW BE 0416.749.810 | RPR Antwerpen, Afdeling Tunrhout  
 Registratienummer 416749810/022011

Datum: 25/2/2021

Schaal: 1/3

Titel: **Premidoor 76AD + Zipx Zero**

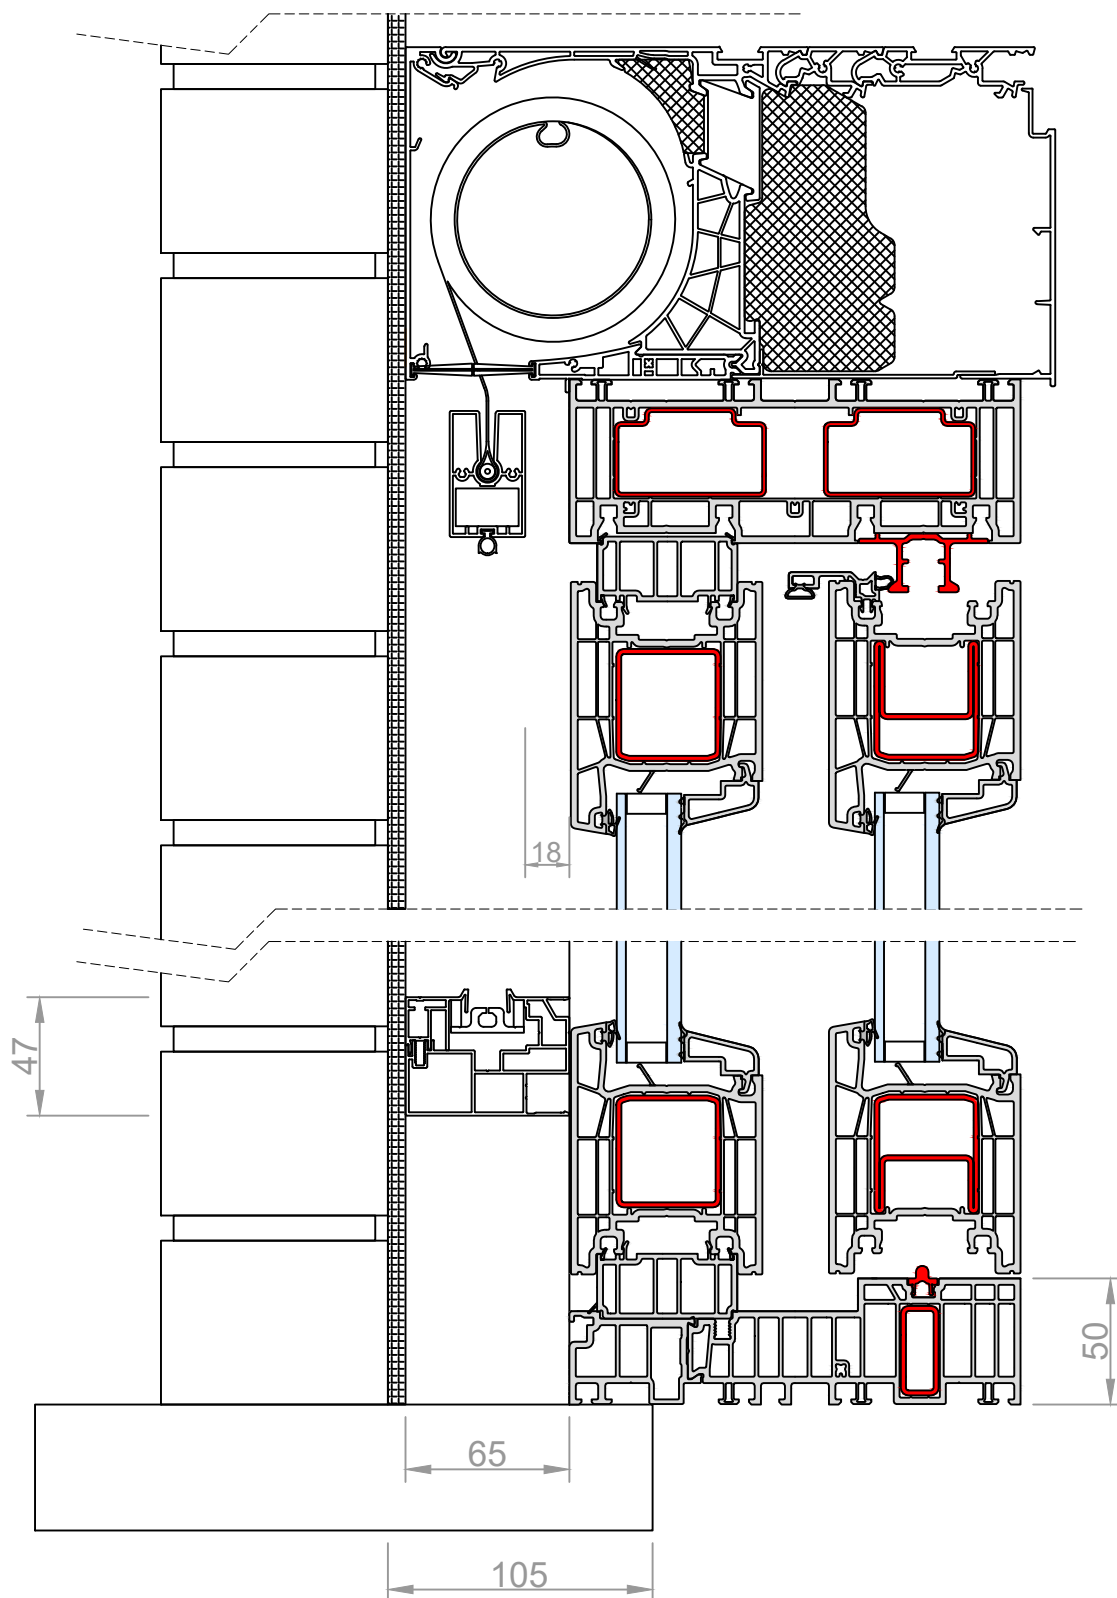

Vanhaverbeke Raamdesigners  
 Schans 4a | 2480 Dessel  
 Tel. +32 (0)14 37 72 86  
[www.raamdesigners.be](http://www.raamdesigners.be) | [info@raamdesigners.be](mailto:info@raamdesigners.be)  
 BTW BE 0416.749.810 | RPR Antwerpen, Afdeling Tunrhout  
 Registratienummer 416749810/022011

Datum: 25/2/2021

Schaal: 1/3

Titel:

**Premidoor 76AD + Fixscreen mono AK**